


1 THIRD FLOOR PLAN
 A1.2 SCALE: 3/32"=1'-0"

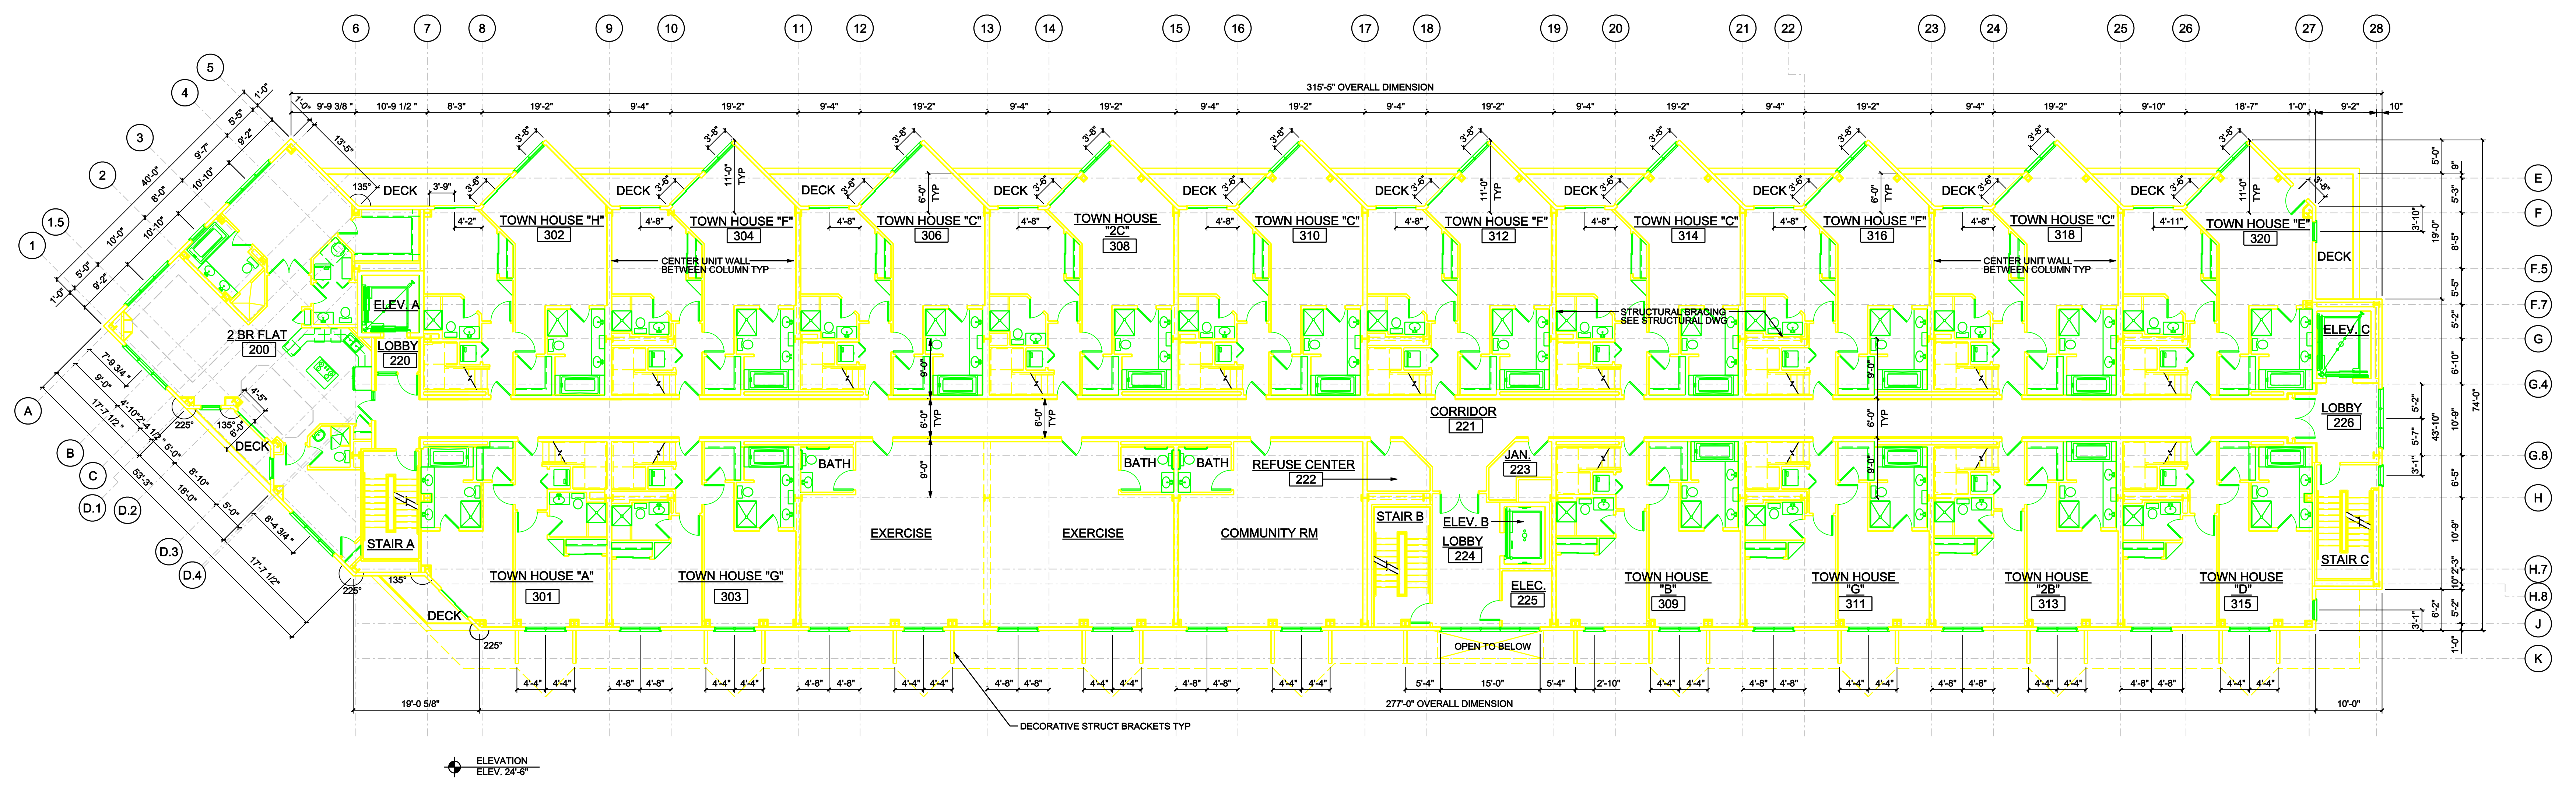

2 SECOND FLOOR PLAN
 A1.2 SCALE: 3/32"=1'-0"

800.700.3305

